



# Miscellaneous Building Permit Application

Please Print Clearly

TYPE:  Residential  Commercial Date: \_\_\_\_\_  
 APPLICANT is:  Owner  Contractor  Architect

**Site Information:**

Address: \_\_\_\_\_  
 City: \_\_\_\_\_ State: \_\_\_\_\_ Zip Code: \_\_\_\_\_

**Legal Description:**

Subdivision \_\_\_\_\_ Lot \_\_\_\_\_ Block \_\_\_\_\_ PID \_\_\_\_\_

**Property Owner:**

Name: \_\_\_\_\_  
 Contact Person: \_\_\_\_\_  
 Phone: \_\_\_\_\_ Email: \_\_\_\_\_  
 Address: \_\_\_\_\_  
 City: \_\_\_\_\_ State: \_\_\_\_\_ Zip Code: \_\_\_\_\_

**Contractor:**

Company Name: \_\_\_\_\_  
 License / Bond: \_\_\_\_\_  
 Address: \_\_\_\_\_  
 City: \_\_\_\_\_ State: \_\_\_\_\_ Zip Code: \_\_\_\_\_  
 Contact Person: \_\_\_\_\_  
 Phone: \_\_\_\_\_ Cell: \_\_\_\_\_

**Describe Work:**

\_\_\_\_\_  
 \_\_\_\_\_  
 \_\_\_\_\_

**Total Job Valuation \$:** \_\_\_\_\_

- I hereby apply for a Building Permit, and I acknowledge that the information contained in this permit application is complete and accurate. I understand this is not a permit and work is not to start without a permit being issued by the Township.
- I understand and hereby agree that the work for which the permit is issued shall be performed according to the details submitted in the permit application; the only permitted work is that which is within the scope of the plans and specifications submitted with the permit application, and the work is subject to all conditions of the permit and the approved plans and specifications. I further understand any or all work conducted beyond those of the submitted and approved plans/specifications may require additional permits.
- This permit becomes null and void if work or construction authorized is not commenced within 180 days, or if construction or work is suspended or abandoned for a period of 180 days at any time after work is commenced.
- I HEREBY CERTIFY that I have no delinquent property taxes, special assessments, penalties, interest, or municipal utility fees due on the parcel to which the application relates. I am also aware that the property taxes which are being paid under the provisions of a court order or which are in the process of being appealed are not considered delinquent for purposes of this law if all payments under the terms of the order or appeal have been paid. I FURTHER CERTIFY that if I am in violation of this requirement, the Town of Becker may deny the permit application by law.
- I HEREBY CERTIFY that I have read and examined this application and know the same to be true and correct. All provisions of laws and ordinances governing this type of work will be complied with whether specified herein or not. The granting of a permit does not presume to give authority to violate or cancel the provisions of any other state or local law regulating construction or the performance of construction.

Signature of Contractor/ Responsible Party \_\_\_\_\_ Print Name \_\_\_\_\_ Date \_\_\_\_\_

Approved by Building Inspector / Signature \_\_\_\_\_ Print Name \_\_\_\_\_ Date \_\_\_\_\_

**Payment Information / Receipt**

Payment Type: <input type="checkbox"/> Check <input type="checkbox"/> Cash <input type="checkbox"/> Card	Date: _____	Total Due: _____
<b>Paid By:</b> _____	<b>Total Amount Paid:</b> _____	

<b>Township Use Only</b>
Permit #
Date:
Permit Fee
Plan Check Fee
Investigative Fee
Plumbing Fee
Mechanical Fee
Fireplace Fee
Water/Sewer Install
Other
Other
LUP Refund
Surcharge Fee
Admin Fee <span style="float: right;">\$ 30</span>
<b>Total</b>

**BUILDING PERMITS WILL BE PAID FOR AT PICK-UP**

Check #
---------

**STAFF USE ONLY**

**Date Submitted**

**Code Analysis**

<input type="checkbox"/> Owner Verified	<input type="checkbox"/> PID Number on Permit
<input type="checkbox"/> Signed by applicant	<input type="checkbox"/> Business License Verified
	<input type="checkbox"/> Complete

Type of Construction	
Use of Building	
Occupancy Group	
Occupancy Load	

**County Documents**  Completed

<b>Land Use Permit Required</b>	<input type="checkbox"/> Yes <input type="checkbox"/> No	Date Received:
<b>County Right-of-Way Access Needed (New Construction)</b>	<input type="checkbox"/> Yes <input type="checkbox"/> No	
<b>Driveway Permit</b> <input type="checkbox"/> Yes <input type="checkbox"/> No	<input type="checkbox"/> Right-of-Way Permit from Sherburne County (if, yes)	
Date Received: <input type="checkbox"/> Approved <input type="checkbox"/> Denied	<input type="checkbox"/> Contractor/Resident advised of mailbox requirement	<input type="checkbox"/> Yes <input type="checkbox"/> No

**Septic Compliance**  Completed

<b>Required</b>	<input type="checkbox"/> Yes <input type="checkbox"/> No	Date Completed or, House Built:
	If No, Reason:	

**Electronic Copies**  Completed

<b>Required</b>	<input type="checkbox"/> Yes <input type="checkbox"/> No
<b>Location:</b>	

**Carefree Country Club Approval**

Yes  
 No  
(Only Use if Property is part of Carefree Country Club)

**Required Review Signatures**

_____ City Planner Signature	<input type="checkbox"/> Approved <input type="checkbox"/> Denied <input type="checkbox"/> Needs more Info	_____
_____ Date		_____
_____ Township Engineer Approval	<input type="checkbox"/> Approved <input type="checkbox"/> Approval Attached <input type="checkbox"/> Denied <input type="checkbox"/> Needs more Info	_____
_____ Date		_____

**Application Complete**

**Date**

# PERMIT CHECKLIST

This checklist does not contain all of the requirements of the Minnesota State Building Code or Township Ordinances.

Becker Township and the City of Becker work together to simplify your building project permit process. For your convenience, all building permit paperwork is to be submitted to Becker City Hall. To facilitate your project and the permit process please make sure all components of the application are **completed** prior to submittal. Permitting time will depend on the complexity of the work and the completeness of the document submittals. Please allow up to **three weeks** for review and issuance of the permit.

***The following is a list of required documents due at the time of submittal. To avoid delay, carefully read all instructions and check each box as you complete, attaching each document. Your application is not deemed complete until all of the following items have been received!***

- Electrical Permits (if required) are given by a state electrical inspector**
- Building Permit Application**
- Septic compliance report or proof of new septic installation (dated within the last 10 years)**
  - Compliance reports are completed at the expense of the homeowner. If you need a compliance report completed, please call a septic installer. If you are unsure if one exists, you can call the City (763-200-4239). Please be aware if your septic system fails the compliance check you will be required to update your septic system within 18 months regardless of moving forward with your building permit application.
- Approved Land Use Permit (LUP) from Sherburne County (see 1.5) (if you have wetlands on your property or on a lot within a river shoreland or scenic river district you are required to obtain this permit.)**
- Two (2) paper sets of building plans drawn to scale (see 1.4)**
- Certificate of Survey (see 1.1 and 1.2), unless the following statements can be met. If all of the following statements are true then a detailed site plan (that contains and shows all information shown below) may be submitted in place of the survey. If any of the following statements are not true a survey is REQUIRED.**
  - Does not change the site topography.
  - Does not change drainage patterns.
  - Does not force drainage onto adjoining properties.
  - Site is not located within the 100-year floodplain.
  - Accessory Structure complies with all zoning district setbacks and easements of record.

I \_\_\_\_\_, do swear that I am the said

Property Owner(s) or  Contractor **Select One**

and that the proposed structures, as submitted herein via required documentation, will not change site topography, drainage patterns or force drainage onto adjoining properties now or in the future. In addition, I do swear that the proposed site is not located within the 100-year floodplain and complies with all easements of record. *Only one of the lines (Property Owner or Contractor) must be signed and dated. Whomever is responsible for completing the permitted work as submitted must sign the appropriate line below.*

\_\_\_\_\_  
Signature of Property Owner

\_\_\_\_\_  
Date

\_\_\_\_\_  
Signature of Contractor

\_\_\_\_\_  
Date

- Detailed Site Plan (see 1.3 for example) must show the following information:**
  - Scale of Drawing
  - North Arrow
  - Legal Description of the property
  - Names of all abutting streets
  - Location and dimensions of all existing and proposed buildings
  - Location and dimensions of all existing and proposed accessory structures
  - Location and dimensions of all existing and future garages and deck locations
  - Outside dimensions of the existing accessory structure
  - Outside dimensions of the proposed additions (including decks, porches, stairways, fireplaces, bay and bow windows).
  - (If Necessary) Should the proposed addition be set close to an apparent lot line, and the Building Official and/or Zoning Administrator is not able to determine the setback, the applicant is responsible (via property corners or registered land surveyor) to prove the exact location of the existing lot line, and that the structure will not encroach within the required setback area.
  
- Secondary Access Permit Application (if redoing or installing new driveway) may be submitted in conjunction with the building permit (see 1.6).** Secondary Access permits are to be submitted to the Town Clerk 12165 Hancock Street, Becker. 763-261-5301.
  
- All projects requiring excavation will need a soil boring at the site to verify building three feet above mottling. Report detailing the soil boring findings MUST be submitted with this application.**
  
- Electronic submission of all documents larger than 8.5"x11" to [permits@ci.becker.mn.us](mailto:permits@ci.becker.mn.us).**
  - o The subject line of the email shall include the Property Address / PID # and Builder Name
  
- (If applicable) Written permission from Carefree County Club for any permits pulled within their property.**
  
- Other documentation and information requested by the Township and reasonably necessary for adequate review and evaluation of the proposed activity for which the building permit is being requested.**
  
- ① The Town Zoning Administrator or Building Official may deny building permits, or require conditions for the purpose of protecting the natural environment and public health, safety and welfare, or for any reason deemed inconsistent with the Comprehensive plan, Zoning Ordinance, or other Township regulation. Denial of or conditions placed upon a building permit may include, but are not limited to:
  1. Structure design that contributes to or causes environmental degradation
  2. Lots or plats that are unique and susceptible to drainage, runoff, and erosion.
  3. Situations in which a professional specialist review, certification, or completion of work is deemed necessary by the Zoning Administrator.
  
- ① Please be aware the operation of tracked grading equipment on Town Roads is prohibited per State Statute 169.72
  
- ① Please be aware that if building plans change from what is submitted, additional building permit applications may be required.

Please sign here once you have

- 1) read the building permit
- 2) attached all required documents; and
- 3) marked each check box

\_\_\_\_\_  
Signature

\_\_\_\_\_  
Date

**Contact City of Becker with any questions  
763-200-4239**

**Submit completed applications to:  
City of Becker, City Hall  
12060 Sherburne Ave SE, Becker MN 55308  
[Permits@ci.becker.mn.us](mailto:Permits@ci.becker.mn.us)**


# I.I - CERTIFICATE OF SURVEY CHECKLIST

---

- All surveys must be certified by a Minnesota Registered Land Surveyor. Civil Engineers may certify topographic surveys. All of the following information is **REQUIRED to be shown on survey!**
- Scale of drawing
- North Arrow
- Legal Description of the property
- Dimensions of all lot lines
- Dimensions of all easements of record
- Location of all utilities (as shown on the recorded plat)
- Names of all abutting streets
- Location of all existing and proposed buildings, accessory structures and future garage and deck locations
- Outside dimensions of the proposed structure (including decks, porches, stairways, fireplaces, and bay and bow windows)
  - Outside dimensions of the proposed structure must be staked on the lot for the building official to inspect.
    - Stakes become the responsibility of the building permit applicant once established by the surveyor.
- Location of stakes established by the surveyor along each side lot line
  - Maintenance of these stakes becomes the responsibility of the building permit applicant once established by the surveyor
- Grade elevations of each lot corner (both existing and proposed elevations)
- Grade elevations of the center of existing or proposed street at each lot line extended and at the driveway.
- Grade elevations of proposed grades around buildings
- Grade elevations of proposed grades around the driveway
- Grade elevations of the proposed grades around retaining walls and walkout (if applicable)
- Proposed floor elevations: (Such elevations may be based on assumed data but shall be tied by the surveyor to a specified benchmark, if there is a known N.G.V.D. within a one-half mile distance. In either case, a benchmark description shall be given on the drawing.
  - Basement
  - Top of foundation
  - Garage
- Proposed disposal of drainage and surface water, indicating direction of surface water drainage by arrows.
  - This must concur with any existing subdivision drainage plan
- Garage noted along with driveway position and percent slope
- Existing wetlands, ponds, streams and lakes
  - For ponds and lakes, the normal water level and the 100-year flood elevation must be indicated on the survey.
- Location of sewer and water connections
  - If stubs for city water and sewer are available at the lot, the location, size and elevation shall be shown on the survey.
  - If stubs are not available at the lot, should survey to determine elevation of inverts of nearest manholes up and down stream of the proposed building and show proposed location on the survey.
  - In the case of private septic systems and wells, location of each shall be shown on the plan as approximate and septic system drain field laid out on the plan with proposed elevations.

# I.2 - CERTIFICATE OF SURVEY EXAMPLE

(see I.1 for all required survey information)

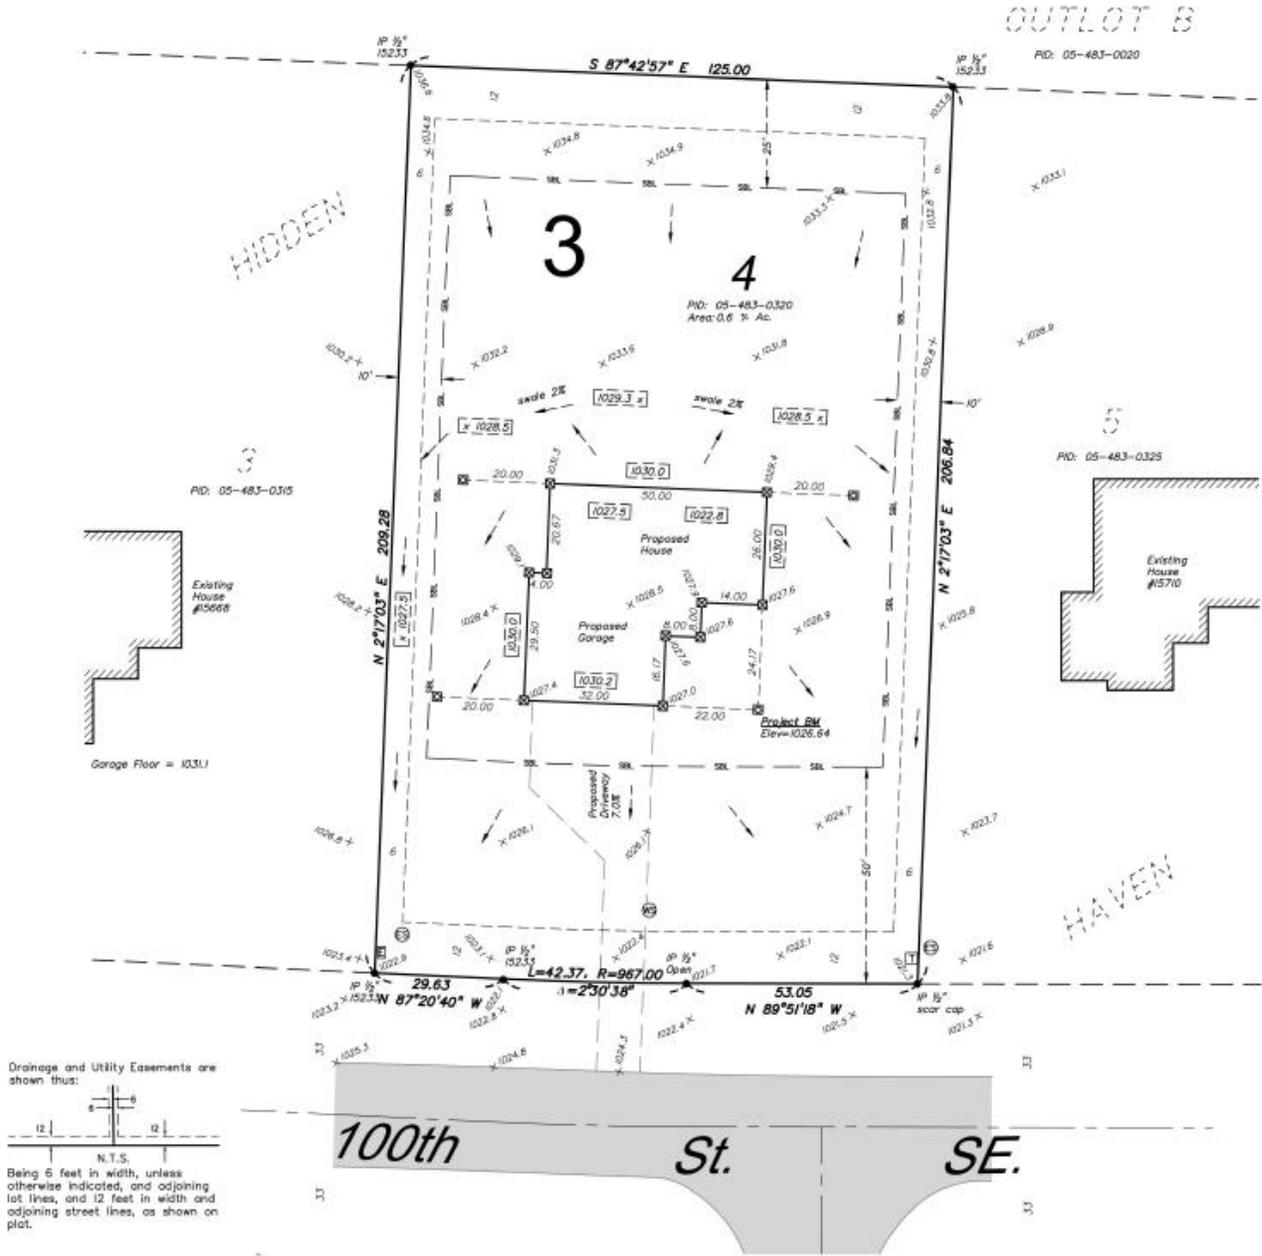

Drainage and Utility Easements are shown thus:

Being 6 feet in width, unless otherwise indicated, and adjoining lot lines, and 12 feet in width and adjoining street lines, as shown on plat.

### Becker Township, Sherburne County, Minnesota

NO EXCAVATION OR CONSTRUCTION CAN BEGIN UNTIL THIS PLAN IS APPROVED BY THE LOCAL BUILDING INSPECTOR

LOWEST FLOOR ELEVATION IS SUBJECT TO SOIL AND WATER TABLE CONDITIONS.  
 ALL BEARING AND DISTANCE INFORMATION IS PER THE RECORDED PLAT.  
 EASEMENTS ARE SHOWN PER RECORDED PLAT UNLESS OTHER DOCUMENTATION WAS PROVIDED TO US. CONTRACTOR TO DETERMINE EXACT LOCATION AND ELEVATION OF SEWER SERVICE.  
 THE LOWEST FLOOR ELEVATION IS SUBJECT TO THE ACTUAL DEPTH AND ELEVATION OF THE SEWER SERVICE.  
 PRIOR TO ANY EXCAVATION, EXCAVATOR MUST COMPARE SURVEY WITH HOUSE PLAN AND BUILDER TO VERIFY TYPE OF HOUSE, DIMENSIONS AND FINAL ELEVATION(S).

#### REFERENCE BENCHMARK

Sherburne County east iron monument at the Northwest Corner of the NW 1/4 of the SW 1/4 of Sec. 21, Twp. 34, Rng. 28, Elevation = 1015.55 feet (NGVD 29)

**ELEV PER GRADING PLAN**  
 Plans by RK-Kuusisto, Ltd.  
 Garage Floor Elev = 1028.0  
 FB = Full Basement

#### PROJECT BENCHMARK

Top of hub w/lock at most SE'y building corner offset  
 Elevation = 1026.64 feet (NGVD 29)

**PROPOSED HOUSE ELEVATIONS**  
 Top of Block Garage Elev = 1030.5  
 Garage Floor Elev = 1030.2  
 Lowest Floor Elev = 1022.8

**BOGART, PEDERSON & ASSOCIATES, INC.**  
 LAND SURVEYING  
 CIVIL ENGINEERING  
 MAPPING  
 1009 FIRST STREET, BECKER, MN 55305-4322  
 TEL: 763-262-8822 FAX: 763-262-8844


**LEGEND:**

- Denotes found iron monument
- Denotes set hub
- Denotes set lock
- Denotes proposed driveway
- Denotes proposed drainage flow
- Denotes water service
- Denotes electrical conduit
- Denotes electric service
- Denotes telephone pedestal
- Denotes Service to Tapoff, L.L.
- Denotes stormwater surface
- Denotes easement
- Denotes existing easement
- Denotes building setback line

SCALE: 1" = 20'

# I.3 – DETAILED SITE PLAN EXAMPLE


(MUST! be drawn to scale and include all information listed in the permit checklist)

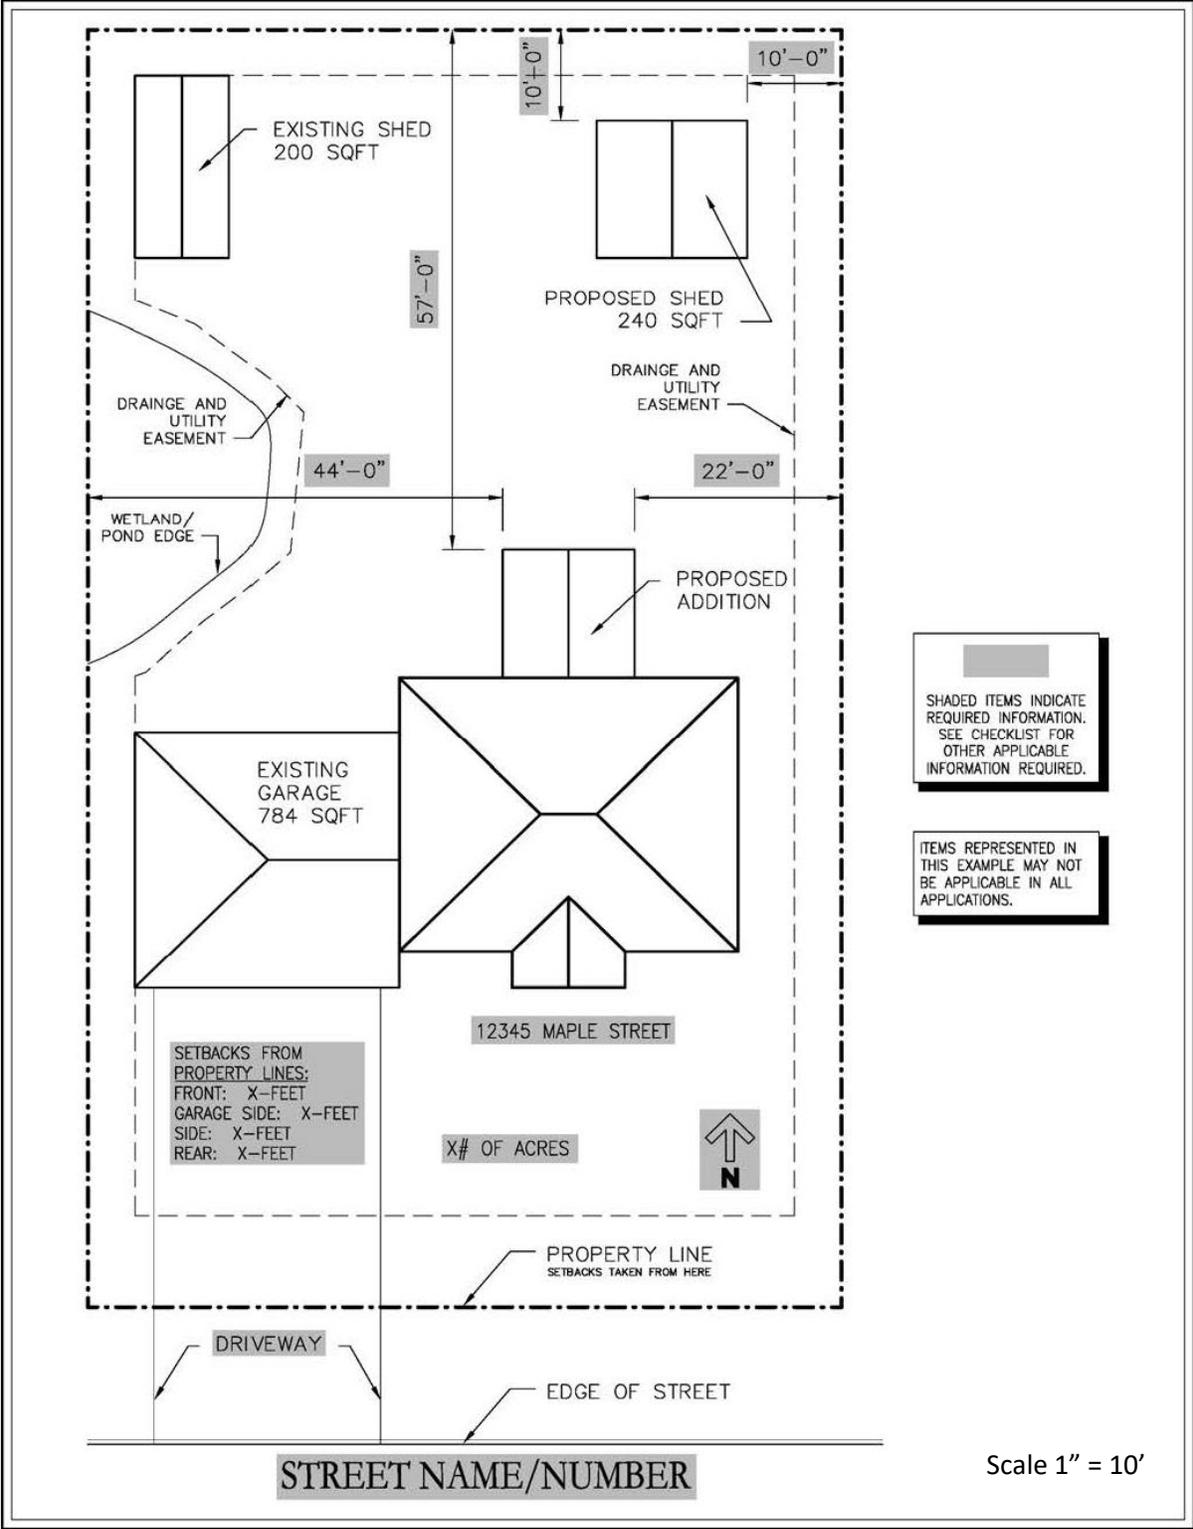

# I.4 – SAMPLE BUILDING PLAN

(Plans do not need to be professionally or computer drawn (although recommended) but **MUST!** be drawn to scale)

(The following drawing does not show all requirements for building plans. Consult with Building Inspector or Contractor before submitting to make sure you have shown all required elements)

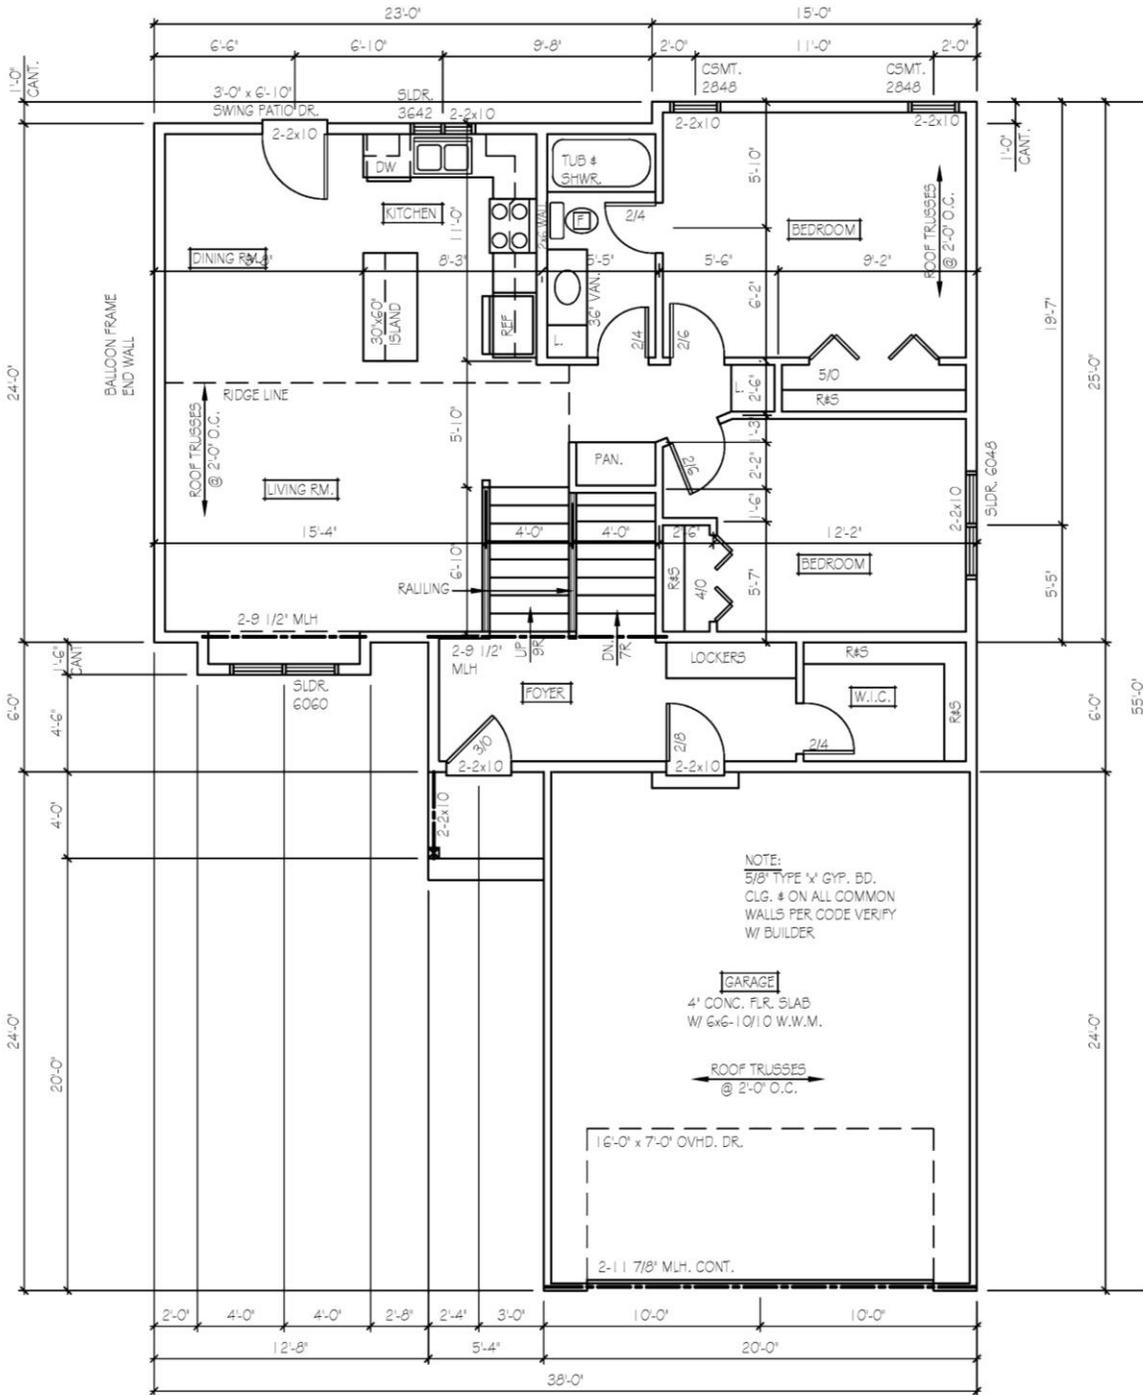

- NOTES:
- 1) HEADERS AT EXTERIOR DOORS & WINDOWS TO BE SIZED BY SUPPLIER
  - 2) SMOKE DETECTORS AS REQ'D PER CODE
  - 3) SLIDER WINDOWS (UNIT SIZES INDICATED IN INCHES)- VERIFY WINDOW MANUF. W/ BUILDER



**FOR PROJECTS LOCATED NEAR A LAKE OR RIVER, MISSISSIPPI RECREATIONAL AND SCENIC RIVER DISTRICT AND WETLANDS PLEASE INCLUDE THE FOLLOWING ON THE SITE PLAN.**

For all water features please provide the following:

- Project purpose and description
- Locations and dimensions of proposed projects, activity or structures.
- Property boundaries and dimensions
- Proposed projects, activity or structures setbacks from:
  - lot lines
  - bluff
  - Ordinary High Water Level (OHWL)
- Driveway and parking setback from OHWL
- Vegetation being removed and replaced
- Proposed grading, excavating and filling including slopes
- Intended use of building
- Directional arrow and scale
- Erosion and sediment controls
- Location of the septic system and well
- Stormwater management (directional flows & infiltration)
- Spoil and disposal location
- Proposed time line

Mississippi Recreational and Scenic River District

- Proposed and existing impervious surface
- Proposed lowest floor elevation (including crawl spaces)
- Proposed and existing retaining walls, stairs, ice ridges, decks, patios, beach, etc.
- Location of ALL structure on property
- Screening of proposed structure/project (vegetation preferred)

Wetlands

- Locations and dimensions of proposed projects, activity must include a plan and profile drawing
- Grading, excavating or filling past and present
- Artificial drainage
- Wetland community type
- Two project alternatives
- Location of inlet and outlets (size and specification)



## 1.6 TOWNSHIP DRIVEWAY AND ACCESS ENGINEERING STANDARDS

---

1. Minimum roadway culverts shall be 15 inches in diameter. Allowable materials are 16 gauge corrugated metal, dual walled high density polyethylene and reinforced concrete pipe. A minimum of 12 inches of cover shall be maintained as measured at the edge of the bituminous mat between the top of the culvert and the roadway subgrade. All culverts shall be installed with aprons.
2. Head walls constructed around the ends of culverts are not to be permitted. Driveway inslope in the ditch at the culvert shall be no greater than 4:1. Only one driveway will be allowed per residential lot per roadway except when authorized by the Town Board. Driveways must be spaced no closer than 150 feet to each other on a township road designated as a collector roadway. Where this is not possible a single shared driveway must be built upon the shared lot line. Any variances from these requirements must be brought to the Town Board. Unapproved driveways will be required to be removed at the owner's expense.
3. All lots are to have a roughed in driveway at the time the basement is dug for construction vehicles to use. **Driving randomly off the blacktop is not permitted.** The cost of repair to township roads and ditches will be billed to the abutting owner.
4. Concrete driveways shall be constructed to terminate three feet from the existing or proposed edge of bituminous roadway or 15 feet from centerline, whichever provides the greatest distance from centerline. The area between the edge of concrete and the edge of bituminous roadway shall be surfaced with bituminous pavement.

If the landowner so chooses to place concrete to the edge of existing or proposed bituminous roadway, a construction joint shall be installed at three feet from the edge of bituminous or 15 feet from centerline, whichever provides the greatest distance from centerline. The landowner is advised should any future resurfacing projects occur; the concrete between said joint and the edge of bituminous will be removed and replaced with bituminous pavement.

5. Headwalls, fences and etc. constructed around the ends of culverts or within the road and ditch right-of-way are in violation of State Statue 160.27, Particular Uses of Right-of- Way, Subd. 5, Misdemeanors and shall not be permitted. Violation of this law holds the landowner or renter responsible for any obstruction that may cause damage or injury. The cost of headwall removal will be billed to the landowner or renter.
6. All construction debris is to be enclosed by a fence or kept in a dumpster. Burial of construction debris, trees, stumps or branches is not allowed. Burning of trees, stumps or branches is permitted with a valid burning permit.
7. All construction shall comply with applicable township, county, state, and federal rules and regulations.
8. Mail box installations shall be in accordance to Becker Township Standards.